

SECTOR- 70 (RESIDENTIAL) 67.056

SECTOR- 69 (RESIDENTIAL)

DRAWING TITLE SITE PLAN DWG. NO. S-101


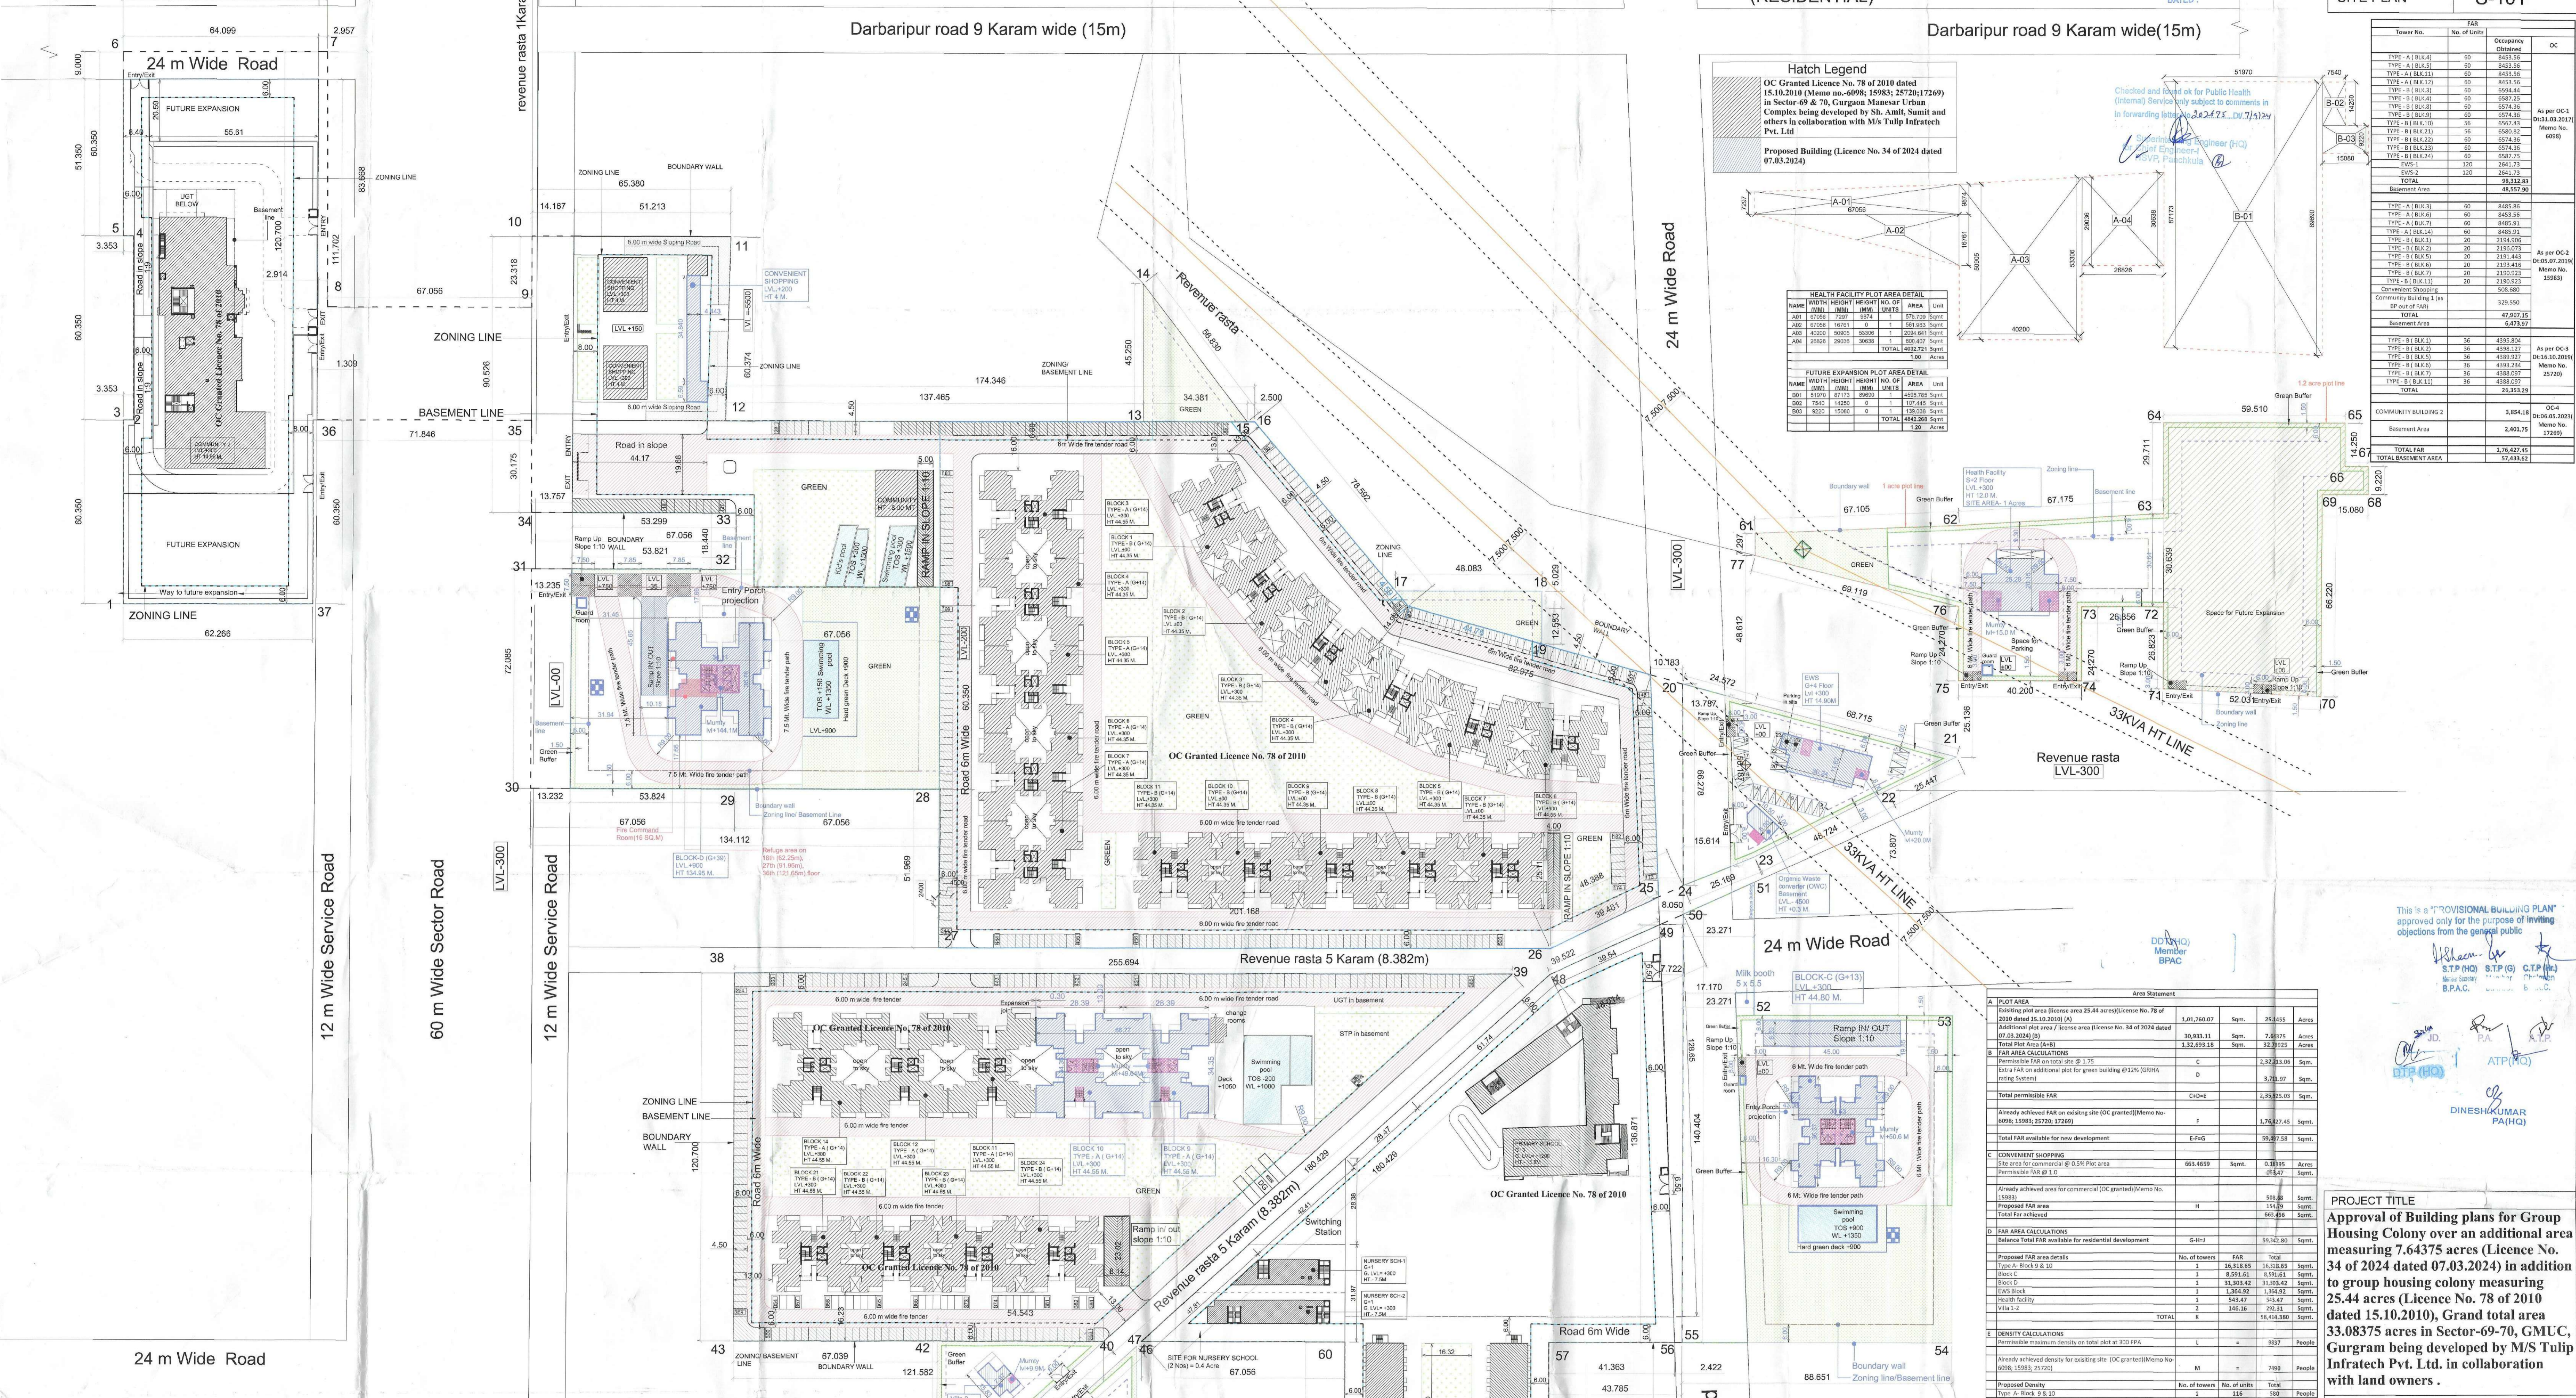


Table with 4 columns: Tower No., No. of Units, Occupancy, OC. Lists tower details and occupancy counts.

HEALTH FACILITY FLOOR AREA DETAIL table with columns: NAME, WIDTH, HEIGHT, HEIGHT NO. OF FLOORS, AREA, UNIT. Includes rows for Health Facility and Future Expansion.

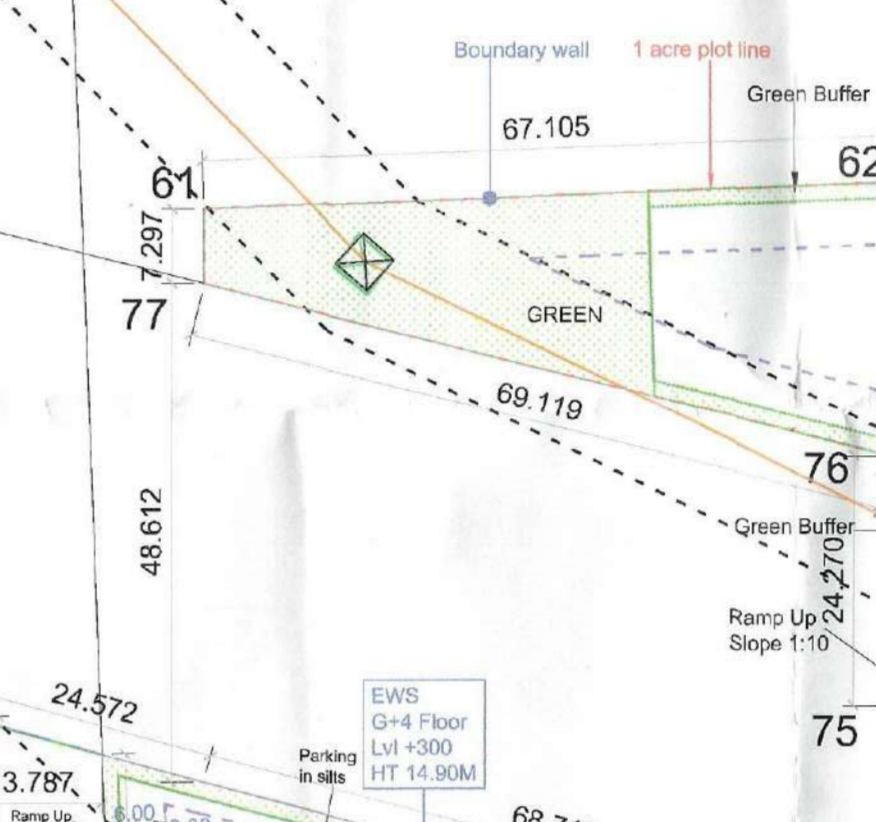

Area Statement and various technical calculations (A through H) including ground coverage, density, and parking details. Includes handwritten signatures and stamps.

PROPOSED AREA DETAIL table with multiple columns for different building blocks (BLOCK A through G), including FAR area, NON-FAR area, and other metrics.

Table with 3 columns: No., Description, FAR Area, Non-FAR Area. Lists various utility and infrastructure items like water tanks, electric rooms, and stairs.

PROJECT TITLE: Approval of Building plans for Group Housing Colony over an additional area measuring 7.64375 acres (Licence No. 34 of 2024 dated 07.03.2024) in addition to group housing colony measuring 25.44 acres (Licence No. 78 of 2010 dated 15.10.2010), Grand total area 33.0875 acres in Sector-69/70, GMUC, Gurgram being developed by M/S Tulip Infratech Pvt. Ltd. in collaboration with land owners. Includes OWNERS (TULIP INFRATECH PVT. LTD.), ARCHITECTS (designscosmos), and ARCHITECT'S SIGNATURE (APOORV SINGH).