


SECTOR- 69  
(RESIDENTIAL)

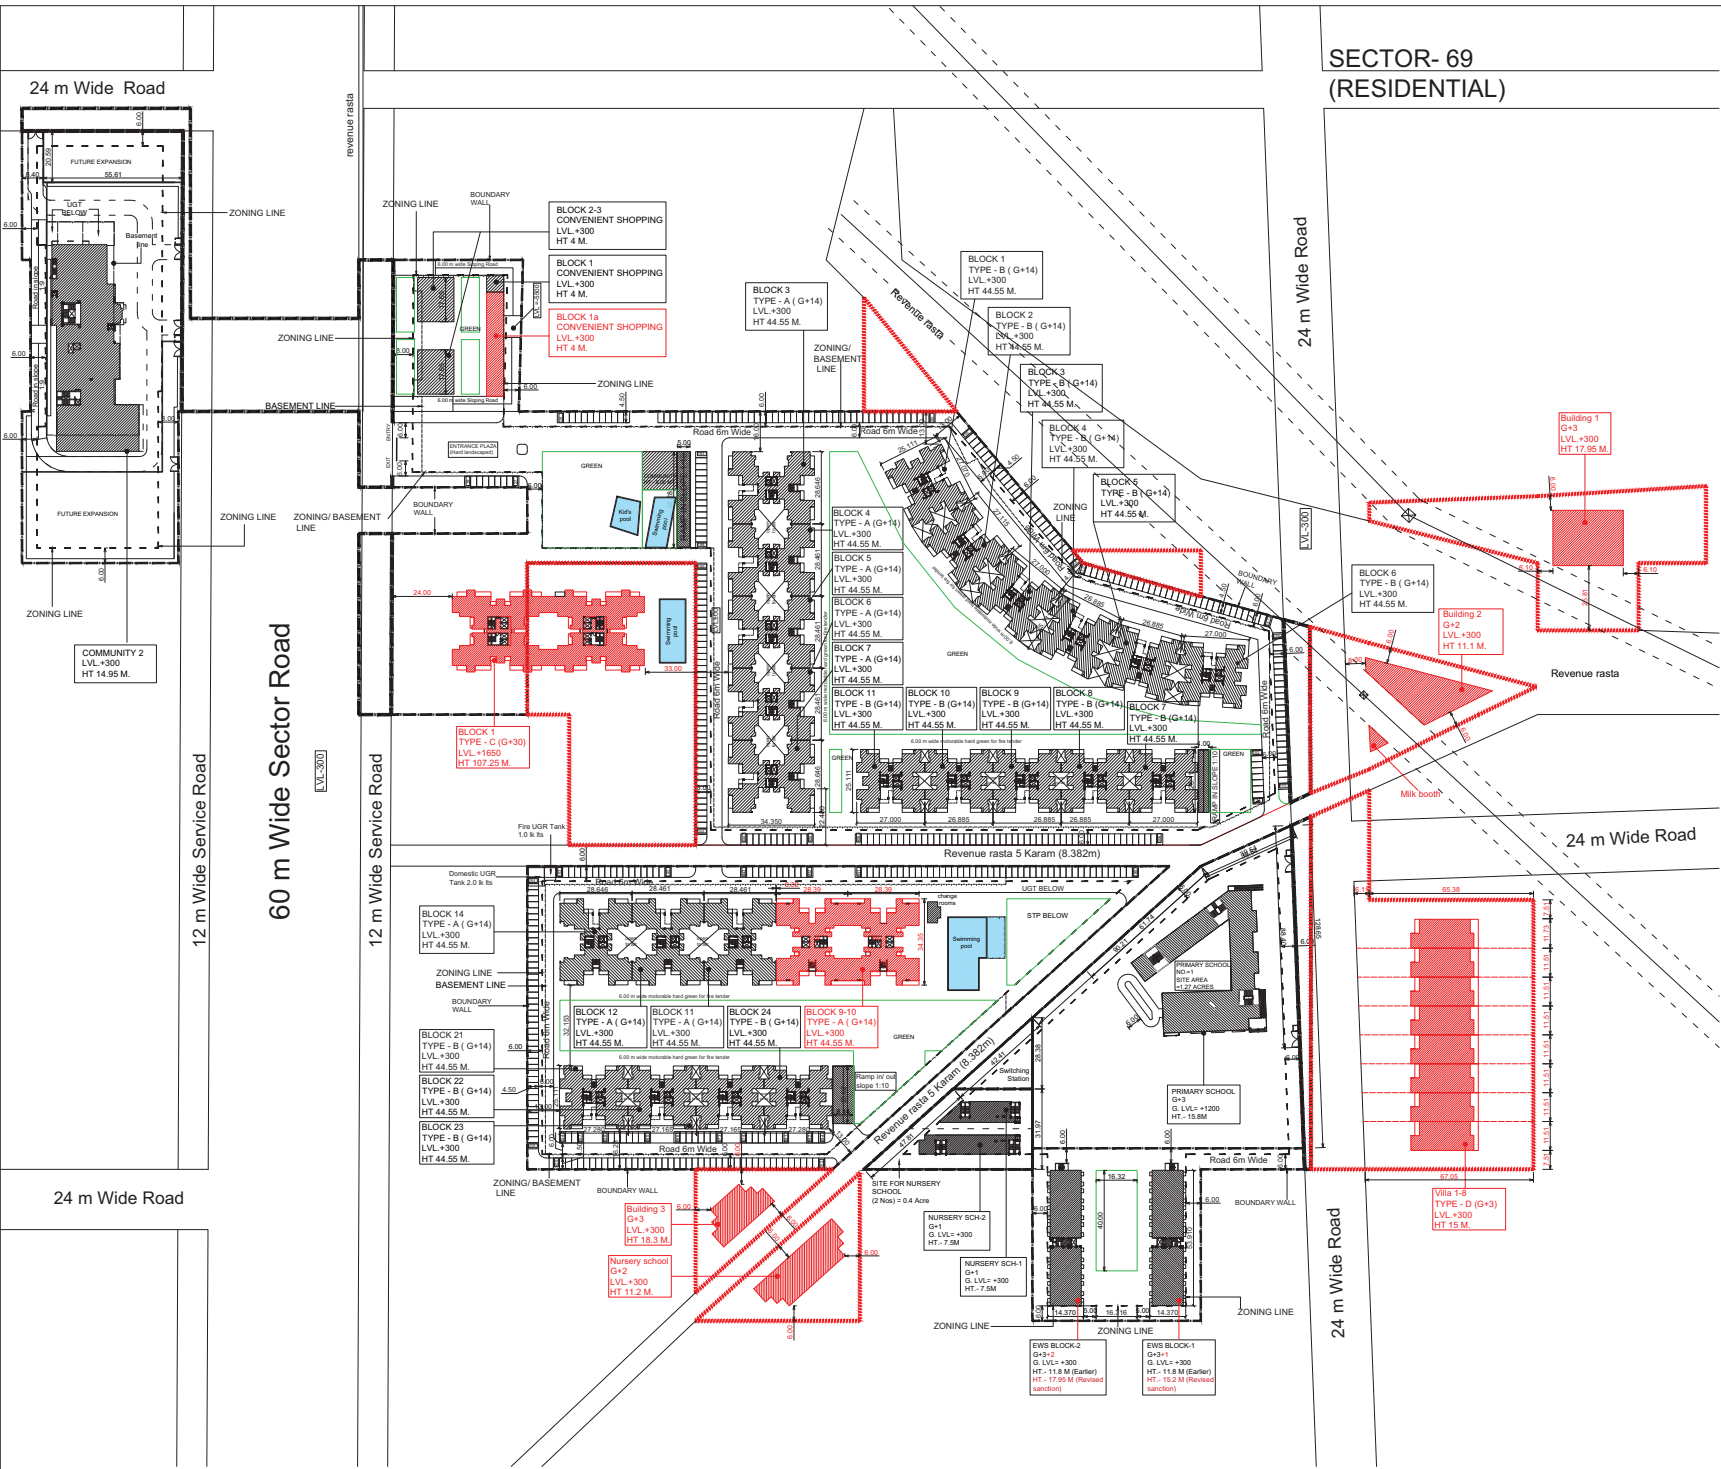

Additional area and land

PROJECT TITLE  
**Approval of Group Housing Colony over an additional area measuring 7.0875 acres in addition to group housing colony measuring 25.44 acres (Licence No. 78 of 2010 dated 15.10.2010), total area 32.5275 acres in Sector-69, Gurgaon Manesar Urban Complex being developed by Tulip Infratech Pvt. Ltd. in collaboration with land owners.**

DRAWING TITLE  
 SITE LAYOUT



OWNER'S SIGNATURE

ARCHITECT'S SIGNATURE

OWNERS  
 TULIP INFRA TECH PVT. LTD.

ARCHITECTS  
**designcosmos**  
 A-609, Second Floor,  
 Sushant Lok Ph-1, Gurgaon  
 Ph- 0124 4203676

DATE	MAY 2023	DWG. NO.
SCALE	NTS	
DEALT	SD	
CHECKED	MA	S-101